

1 FLOOR PLAN (PROPOSED TENANT)  
SCALE: 1/8" = 1'-0"

GENERAL NOTES

1. ALL WORK ON PROJECT MUST COMPLY WITH ALL APPLICABLE CURRENT LOCAL, STATE AND NATIONAL CODES.
2. EACH CONTRACTOR SHALL PROVIDE ALL BARRICADES, DUST PARTITIONS, ETC. AS REQUIRED BY LAW AND AS OTHERWISE REQUIRED.
3. EACH CONTRACTOR IS REQUIRED TO REMOVE ALL DEBRIS, PACKAGING, UNUSED MATERIALS, TRASH MATERIALS, TRASH AND DEBRIS CAUSED BY HIS WORK FROM THE JOBSITE.
4. VERIFY ALL DESIGN CONDITIONS PRIOR TO THE START OF CONSTRUCTION. NOTIFY DESIGN POINT IMMEDIATELY OF CONDITIONS PRIOR TO PROCEEDING WITH WORK.
5. REVIEW ALL DRAWINGS (PLUMBING, ARCHITECTURAL, ELECTRICAL, HVAC) CONCERNING STEPS, OUTLETS, BOXES, ANCHOR BOLTS, OPENINGS, ETC. HAVE ALL WORK VERIFIED BY DESIGN POINT. DESIGN POINT IS RESPONSIBLE FOR PROVIDING AND INSTALLING THESE ITEMS.
6. N.C. = NOT IN CONFORMITY. C.C. SHALL BE CORRECTED AND VERIFY AS TO REQUIREMENTS WITH TENANT.
7. ALL SUBCONTRACTORS SHALL PROVIDE REVIEW ON PRODUCTS TO DESIGN POINT, INC. FOR WORK TO FABRICATION.


WALLS:

NEW WALL, REFER TO WALL SECTIONS

DOORS:

NEW DOOR

SYMBOLS:

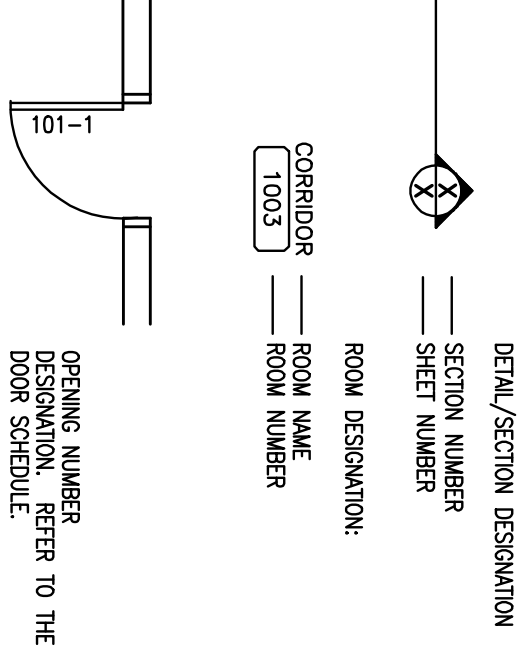

DOOR / HARDWARE SCHEDULE (TENANT)

DOOR NO.	DIMENSIONS			TYPE	CONST.	MAT'L.	FINISH	HWM. SET	REMARKS
	WIDTH	HT.	THK.						
D-4	3'-0"	7'-0"	-	FLUSH	SOLID CORE	WD	-	4	BRONZE ALUMINUM DOOR WILL BE


HARDWARE SETS:

HARDWARE SET #4  
BUTT HINGES  
PROJECT  
SPRINKLE CLOSER

DOOR SCHEDULE NOTES

1. ALL HARDWARE FINISHES TO BE US200
2. DEAD BOLT (FALCON OR SIMILAR)
3. WITH ADA TURNPEDE DESIGN
4. NOT USED
5. SURFACE CLOSER
6. A. ROSSON-TALE SECURITY INC., HERITAGE 2020
7. A. METAL FRAMES: GIBB-GUNN-JOHNSON (3" PER LEG)
8. SILENCERS
9. HINGES  
A. STANDARD BUTTS: BR127R, HAGER  
B. EXTRA HEAVY BUTTS: BR110R, HAGER  
C. DOOR LEAS 1 1/2" (STANDARD)  
D. DOOR 3'-6" WIDE TO 4'-0" WIDE  
E. USE STAINLESS STEEL ON EXTERIOR DOORS
10. OFFSET FRONTS  
A. ROSSON-TALE SECURITY INC.
11. EXIT DEVICES (NON DUPRE, SARGENT),  
A. NON LABELED DOOR:  
1) SINGLE DOOR (YELLOW METAL)  
VON DUPRE 99/SNL (MARKISE DEVICE)
12. EXIT DEVICES AND LOCKSETS SHALL BE COMPATIBLE WITH BEST 7-FRM REMOVABLE CONES.
13. ALL DOOR FRAMES TO BE WELDED METAL FRAMES UNLESS NOTED OTHERWISE.
14. DOOR HARDWARE SHALL BE CHANGE OF OPERATION WITH THE USE OF ONE (1) HAND AND SHALL NOT REQUIRE TOFF PUNCHING, TOFF GASKING OR TIGHTENING OF NUTS TO OPERATE. THUMB-TURN DEADLOCKS ARE PROHIBITED. LEVER OR HANDLE DEADLOCKS ARE ACCEPTABLE. DOOR THRESHOLDS SHALL NOT EXCEED ONE (1) INCH (1 1/2") IN HEIGHT. THRESHOLDS EXCEEDING ONE (1) INCH SHALL BE PROTECTED BY A 1/2" SCHEDULE 40SN STEEL CORNER. CORNER SHALL BEAT OPENING FORCE AND SWEEP PERIOD REQUIREMENTS.
15. SCHEDULE: INC.-400.3107.83.10
16. SUBMITTALS  
A. BEFORE ORDERING, SUBMIT FOR REVIEW BY THE ARCHT.  
B. BEFORE ORDERING, SUBMIT FOR REVIEW BY THE CONTRACTOR.  
C. SUBMIT HARDWARE SCHEDULE, INCLUDING MANUFACTURER'S NAME AND A LIST OF ABBREVIATIONS USED, FOR EVERY ITEM OF FINISH HARDWARE FOR THE PROJECT.  
D. SUBMIT WITH THE HARDWARE SCHEDULE, CUTS OF EACH DIFFERENT ITEM OF HARDWARE LISTED IN THE SCHEDULE.  
E. SUBMIT SAMPLES OF FINISH FOR HARDWARE FOR APPROVAL OF COLORS AND FINISH ONLY.

**THE SHOPPES AT BUCK CREEK**  
6901 BLUFF ROAD  
INDIANAPOLIS, INDIANA

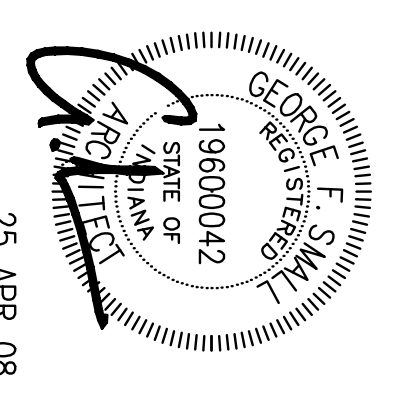

DESIGNPOINT inc.  
architecture  
space planning  
interior design  
telephone (317.873.9288) 1637 corniche drive zionsville in 46077

DATE: 25 APR 08  
SCALE: N/E  
DRAWN: N/E

REVISIONS:

DRIVING NAME:  
FLOOR PLAN  
(PROPOSED TENANT)

PROJECT: SHEET: T1